


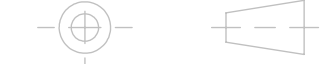
[1.25]
31.8
MINIMUM STANDARD
INSTALL

[2.12]
54.0
MINIMUM TOUCH
INSTALL


CEILING

WALL

2. DRAWINGS SHOW UNIT WITHOUT TOUCH KIT.
1. SPECIFICATIONS SUBJECT TO CHANGE WITHOUT NOTICE.
NOTES: UNLESS OTHERWISE SPECIFIED.

		PLANAR SYSTEMS, INC. 1195 NW COMPTON DRIVE BEAVERTON, OR 97006 USA	
UNLESS OTHERWISE SPECIFIED DIMENSIONS ARE IN MILLIMETERS (INCHES)		TITLE 70" ULTRALUX LANDSCAPE WALL MOUNTING	
TOLERANCES:		DRAWING NO.	
X= ±1	XX= ±.25	REV	
.X= ±.5	∠= ±1°	SHEET	
DIMENSIONING AND TOLERANCING PER ASME Y14.5M-1994		3 OF 5	
THIRD ANGLE PROJECTION		DO NOT SCALE	
		SCALE	
FINISH		1:5	

THIS DRAWING CONTAINS INFORMATION PROPRIETARY TO PLANAR SYSTEMS, INC. ANY REPRODUCTION IN PART OR WHOLE WITHOUT THE WRITTEN PERMISSION OF PLANAR SYSTEMS IS PROHIBITED. THIS DRAWING IS SUPPLIED FOR INFORMATION, IDENTIFICATION, ENGINEERING, EVALUATION, AND/OR INSPECTION PURPOSES ONLY AND MAY NOT BE USED AS BASIS FOR THE MANUFACTURING OF PRODUCTS OR THE FURNISHING OF SERVICES TO PLANAR SYSTEMS OR TO ANY THIRD PARTY UNLESS AUTHORIZED IN WRITING BY PLANAR SYSTEMS.

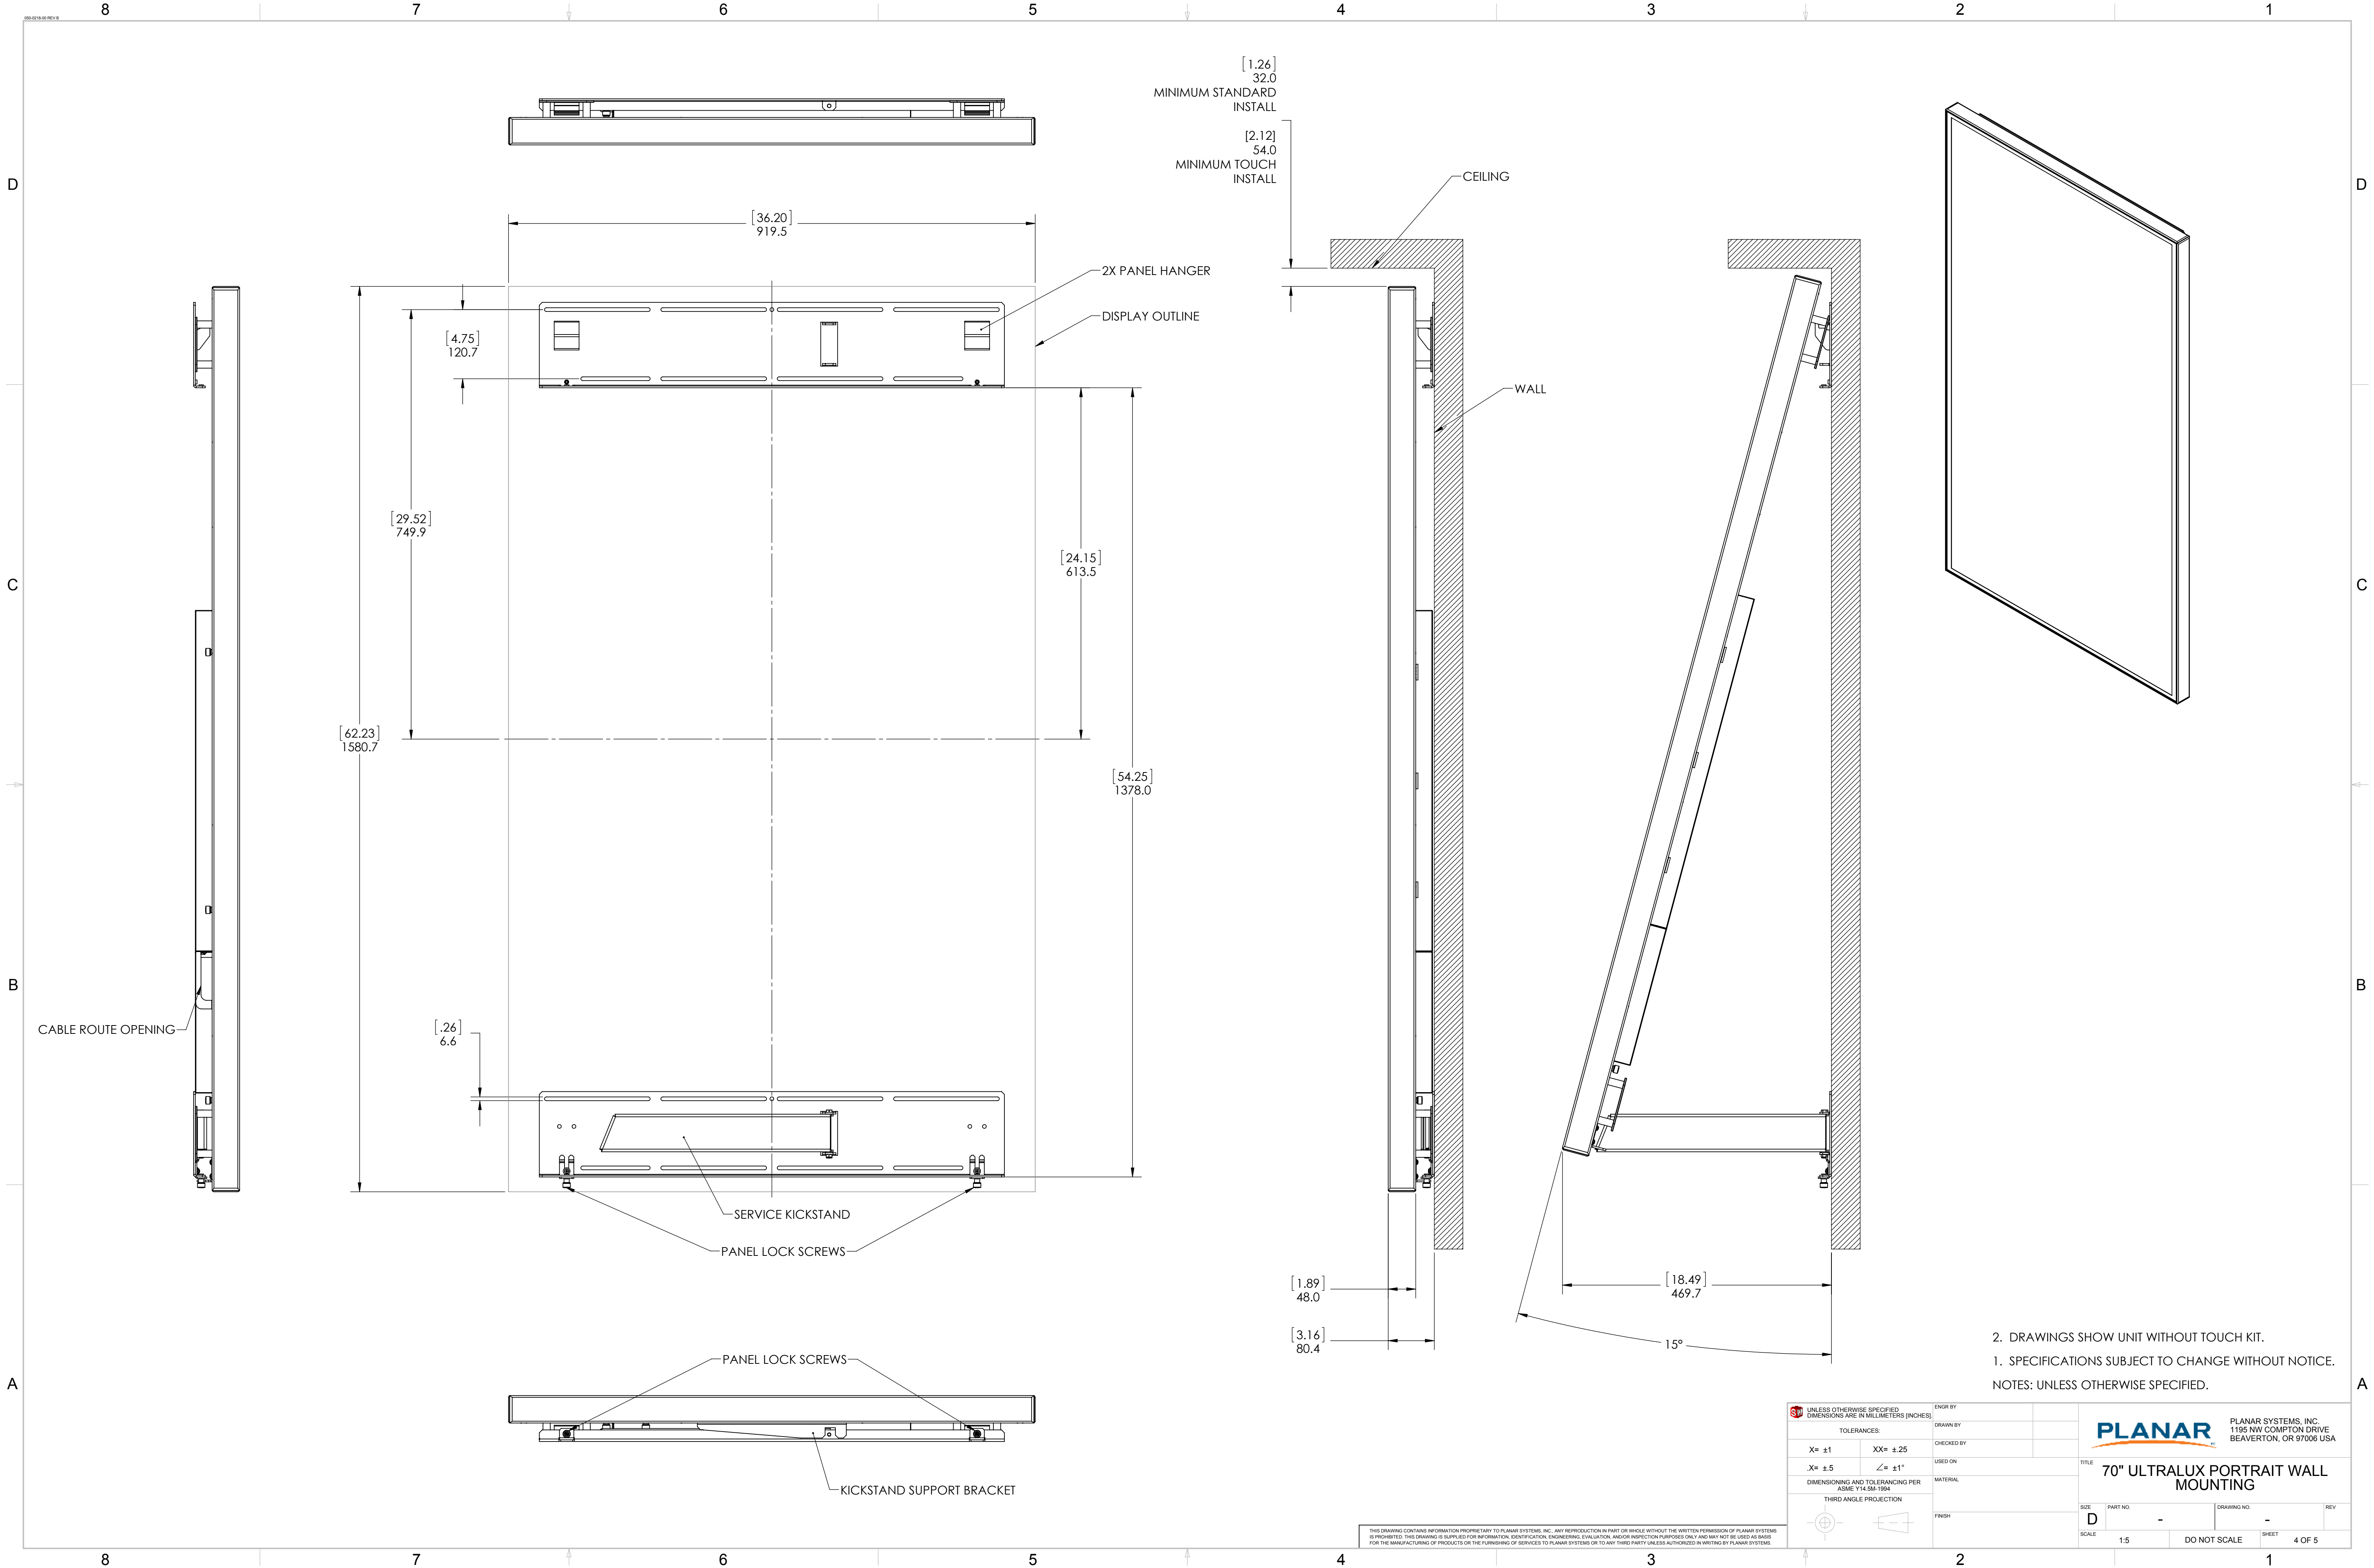

[1.26]
32.0
MINIMUM STANDARD
INSTALL

[2.12]
54.0
MINIMUM TOUCH
INSTALL

2X PANEL HANGER

DISPLAY OUTLINE

CABLE ROUTE OPENING

SERVICE KICKSTAND

PANEL LOCK SCREWS

PANEL LOCK SCREWS

KICKSTAND SUPPORT BRACKET

CEILING

WALL

2. DRAWINGS SHOW UNIT WITHOUT TOUCH KIT.
1. SPECIFICATIONS SUBJECT TO CHANGE WITHOUT NOTICE.
NOTES: UNLESS OTHERWISE SPECIFIED.

UNLESS OTHERWISE SPECIFIED DIMENSIONS ARE IN MILLIMETERS (INCHES)		ENGR BY	
TOLERANCES:		DRAWN BY	
X= ±1	XX= ±.25	CHECKED BY	
.X= ±.5	∠= ±1°	USED ON	
DIMENSIONING AND TOLERANCING PER ASME Y14.5M-1994		MATERIAL	
THIRD ANGLE PROJECTION		FINISH	
THIS DRAWING CONTAINS INFORMATION PROPRIETARY TO PLANAR SYSTEMS, INC. ANY REPRODUCTION IN PART OR WHOLE WITHOUT THE WRITTEN PERMISSION OF PLANAR SYSTEMS IS PROHIBITED. THIS DRAWING IS SUPPLIED FOR INFORMATION, IDENTIFICATION, ENGINEERING, EVALUATION, AND/OR INSPECTION PURPOSES ONLY AND MAY NOT BE USED AS BASIS FOR THE MANUFACTURING OF PRODUCTS OR THE FURNISHING OF SERVICES TO PLANAR SYSTEMS OR TO ANY THIRD PARTY UNLESS AUTHORIZED IN WRITING BY PLANAR SYSTEMS.		PLANAR SYSTEMS, INC. 1195 NW COMPTON DRIVE BEAVERTON, OR 97006 USA	
TITLE 70" ULTRALUX PORTRAIT WALL MOUNTING		SIZE D	PART NO. -
SCALE 1:5		DRAWING NO. -	REV -
DO NOT SCALE		SHEET 4 OF 5	

